
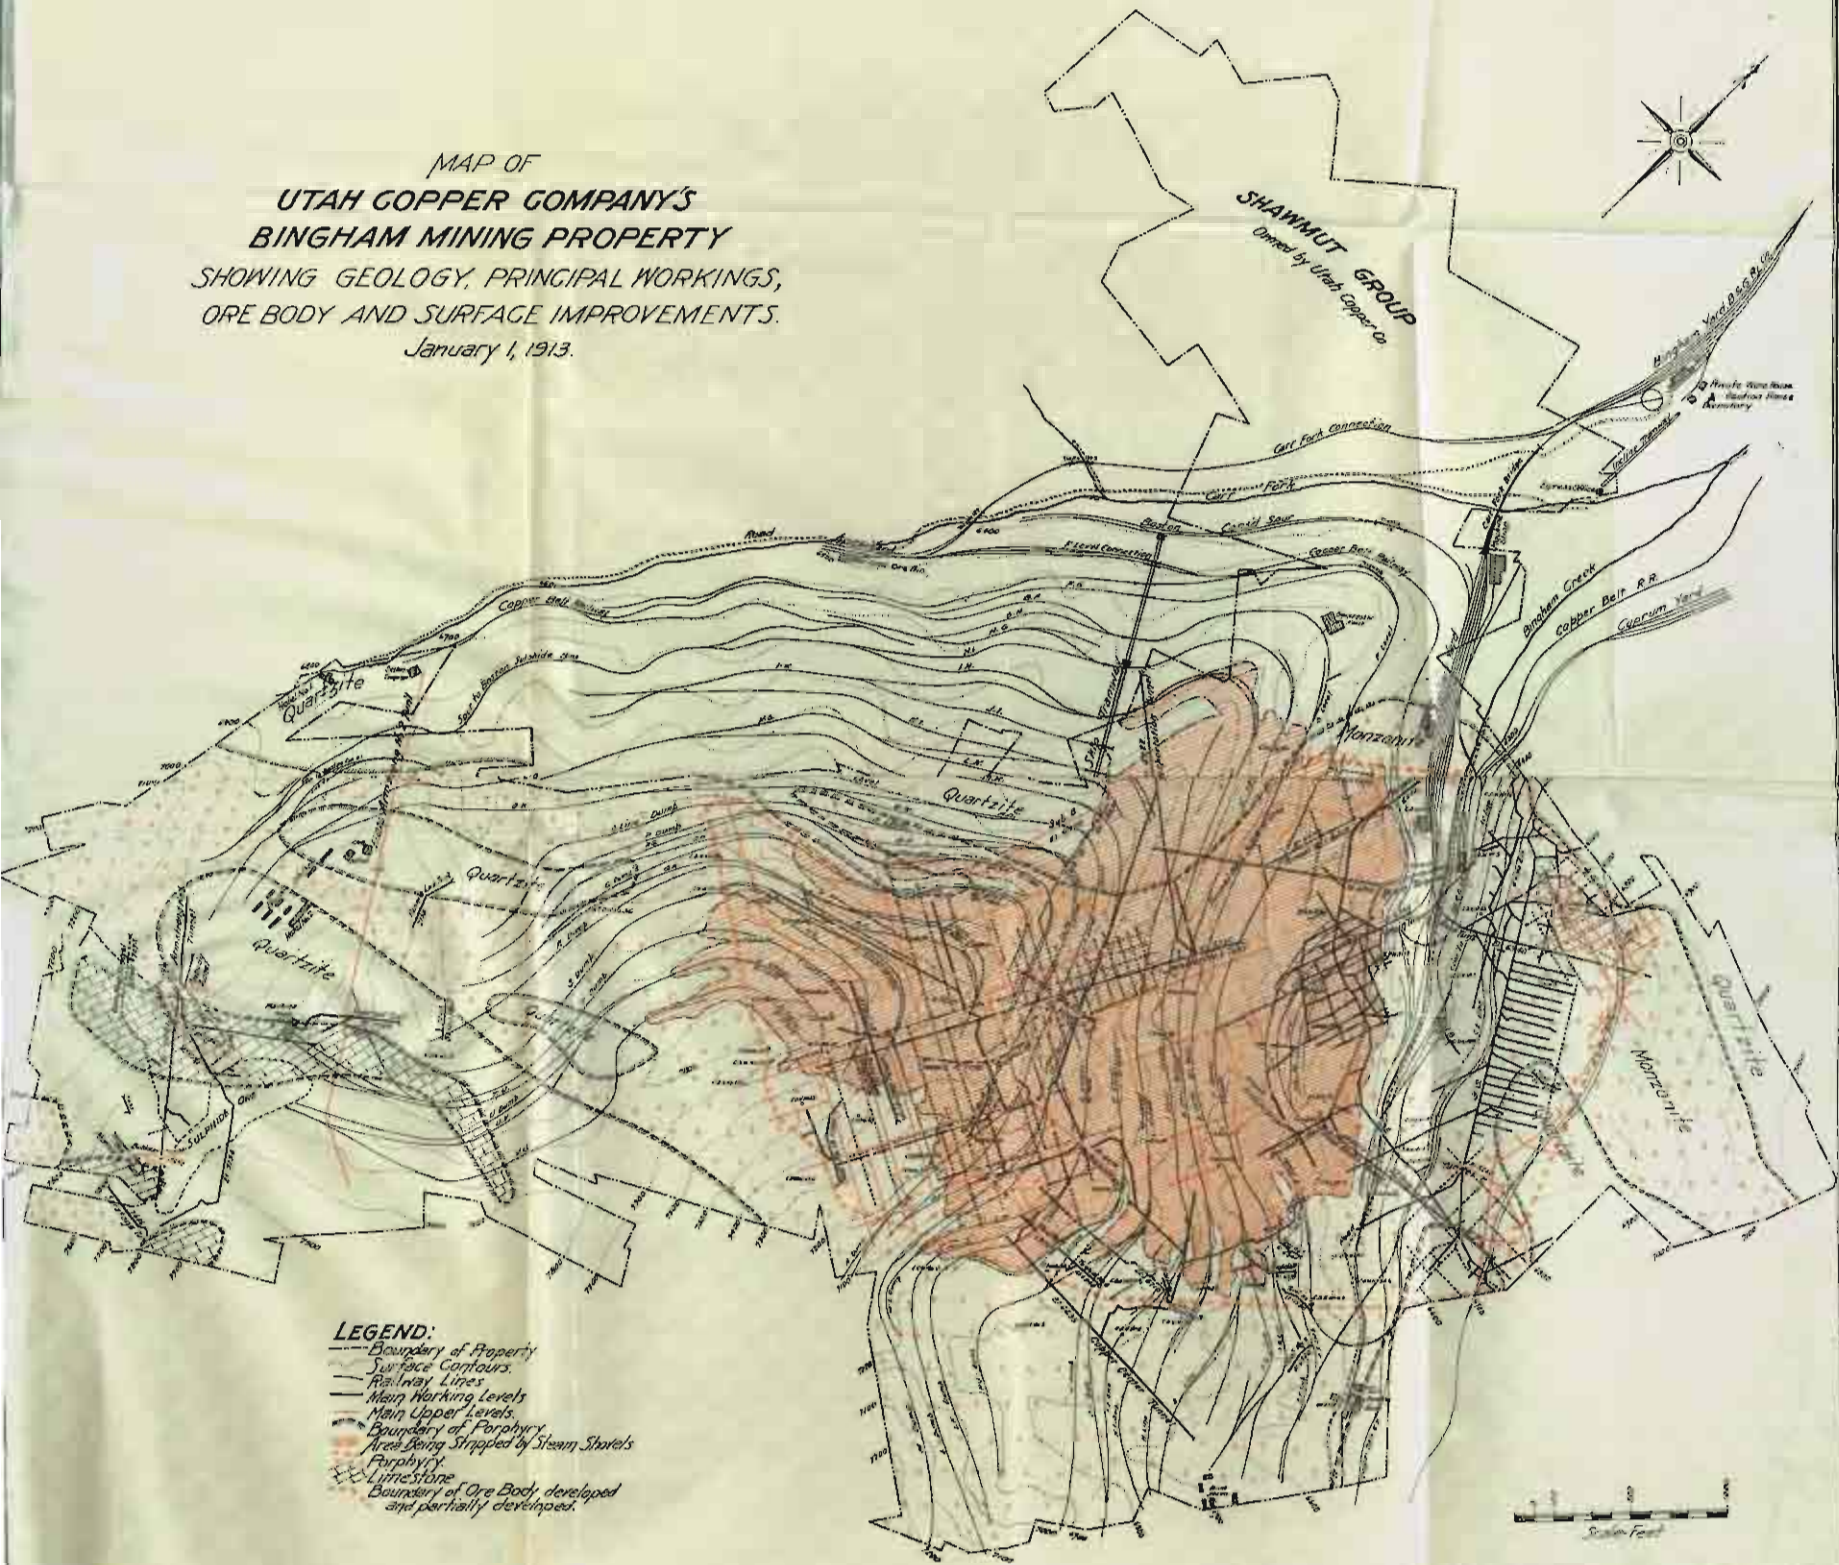


GENERAL VIEW OF THE UTAH COPPER COMPANY'S MINING PROPERTY AT BINGHAM SHOWING THE NORTHERLY SIDE OF THE MOUNTAIN UPON WHICH STEAM SHOVEL OPERATIONS ARE BEING CONDUCTED. THE STEAM SHOVELS ARE SEEN AT WORK ON THE WESTERLY SLOPE OF THE MOUNTAIN IN BINGHAM CANYON, AND THE SYSTEM OF SWITCHBACKS IN CARR FORK CANYON, THAT EXTENDS FROM THE BINGHAM YARD TO THE TOP OF THE MOUNTAIN, IS SHOWN ON THE RIGHT. IN THE FOREGROUND IS SEEN THE STEEL VIADUCT OF THE BINGHAM AND GARFIELD RAILWAY ACROSS CARR FORK CANYON. THIS VIADUCT HAS A LENGTH OF 690 FEET AND THE MAXIMUM HEIGHT OF 190 FEET.

X = Boston Co. Ore Bin
M = Mine Entrance

MAP OF
**UTAH COPPER COMPANY'S
 BINGHAM MINING PROPERTY**
 SHOWING GEOLOGY, PRINCIPAL WORKINGS,
 ORE BODY AND SURFACE IMPROVEMENTS.
 January 1, 1913.

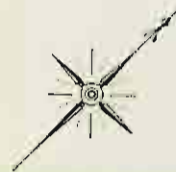

- LEGEND:**
- Boundary of Property
 - Surface Contours
 - Railway Lines
 - Main Working Levels
 - Main Upper Levels
 - Boundary of Porphyry
 - Area Being Stripped by Steam Shovel's
 - Porphyry
 - Limestone
 - Boundary of Ore Body developed and partially developed.

Scale Feet

Map of Claims of
UTAH COPPER COMPANY'S
 Mining Property at Bingham, Utah,
 Showing Area Originally Owned
 by the Utah Copper Company
 And the Area Acquired from the
 Boston Consolidated Mining Co, and Others.

Scale: 1 inch = 800 ft.



Jan. 1, 1913.



AREAS OF GROUPS

Original Utah Group	193,518	Ac.
Original Boston Group	36,233	"
Pay Roll Group	6,134	"
Shawmut Consol. Group	100,721	"
Copper Min. Co. Claim	15,528	"
Outlying Fractional Claims	8,158	"
Total Area Min. Lode Claims	740,394	"

Typical Longitudinal Section and Projection
**UTAH COPPER COMPANY'S
 BINGHAM MINING PROPERTY**
 Showing Principal Workings and Geology
 January 1st 1913.

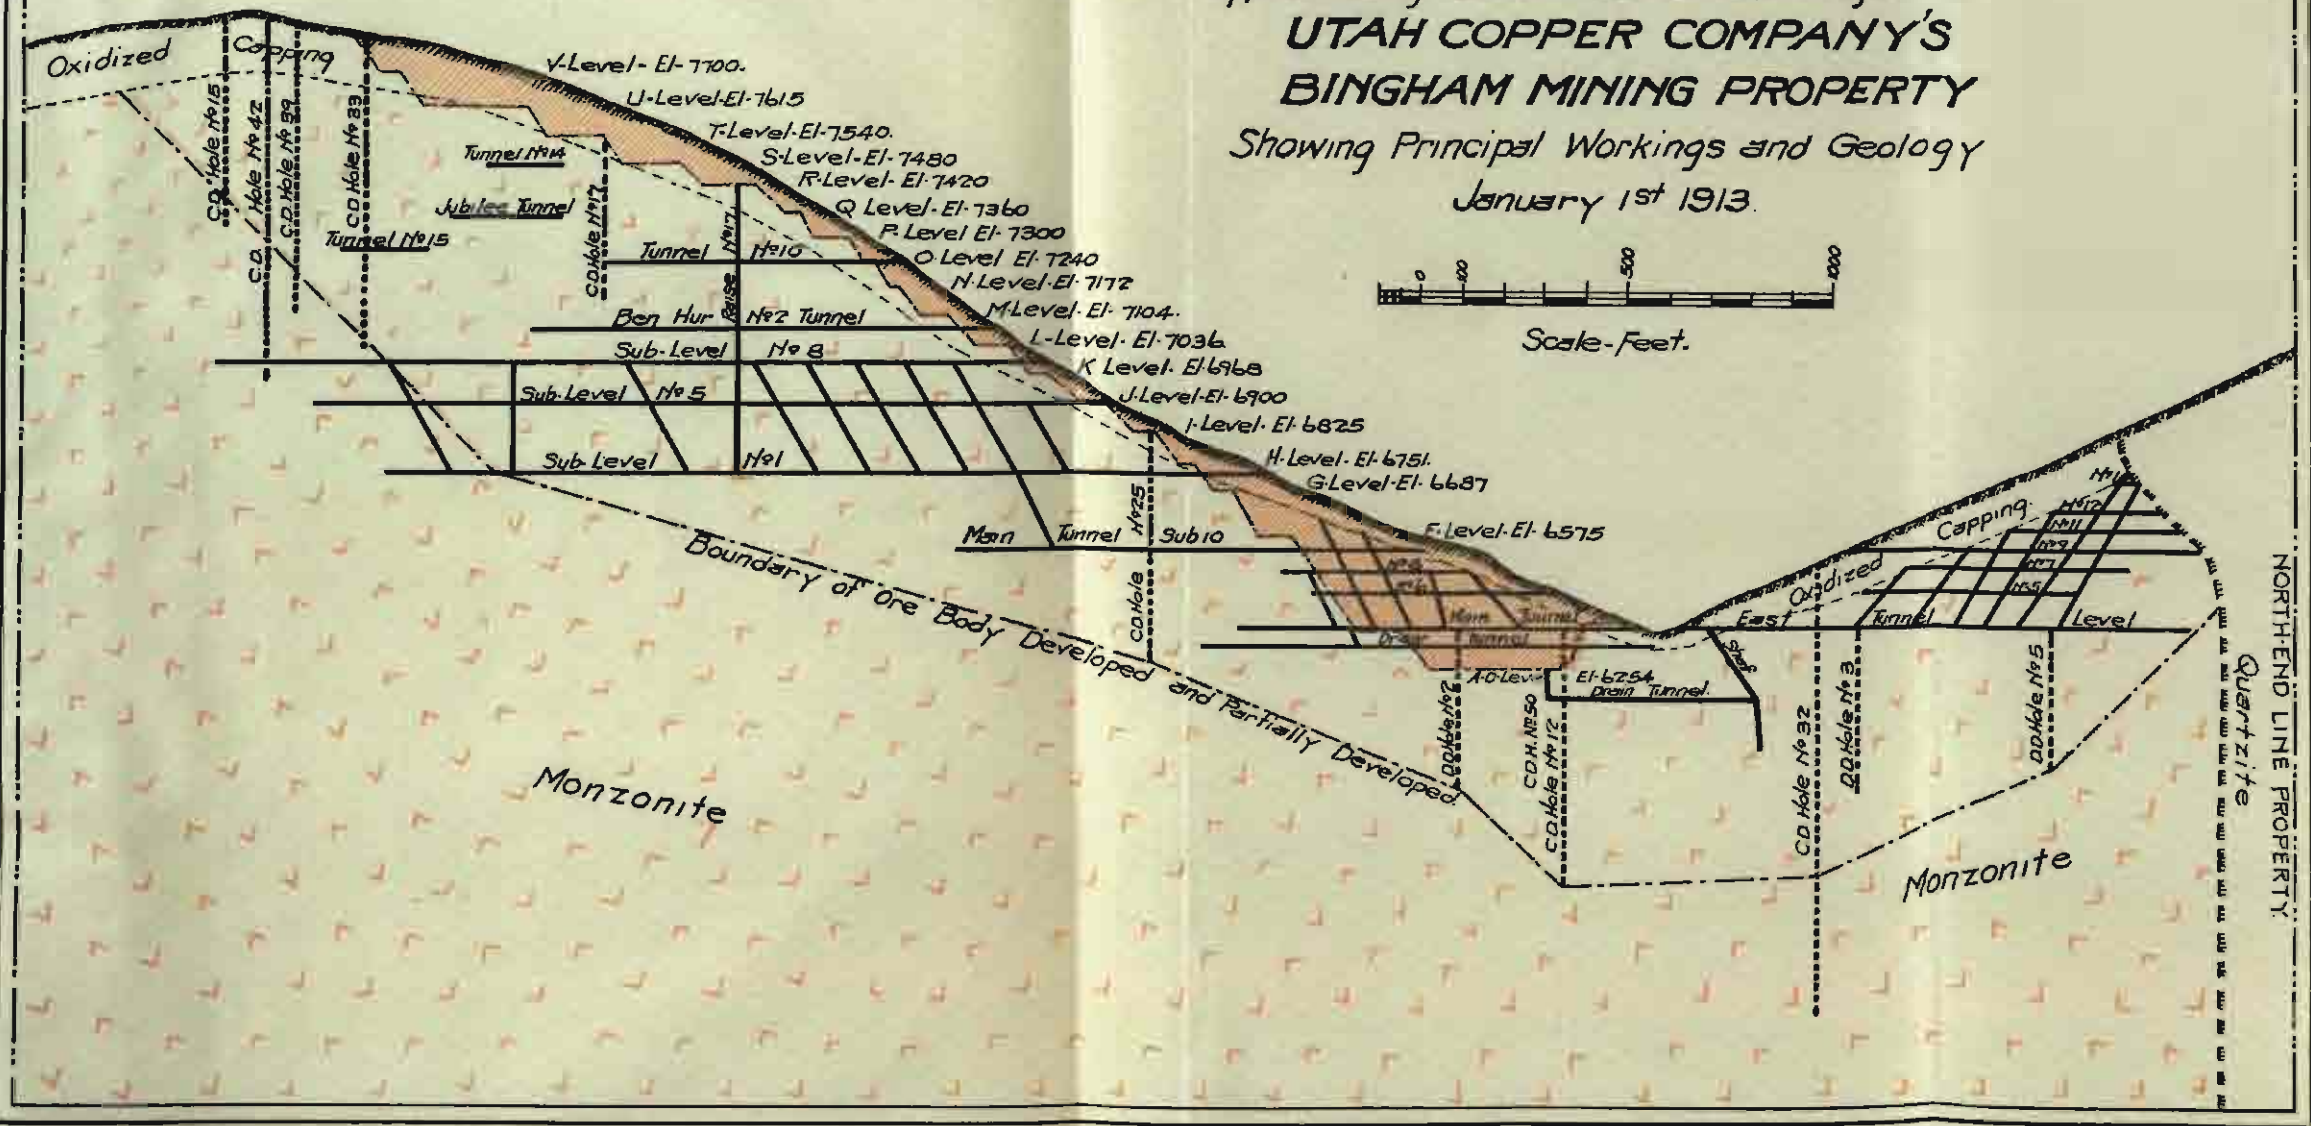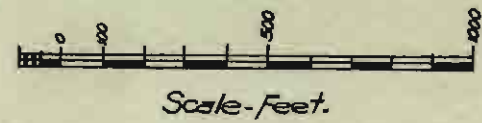

Partial Map of
Salt Lake County
Showing Relative Positions of
UTAH COPPER CO.'S
MINES AND MILLS
And Railway Connections

