

ALUM

MANUFACTURING PLANT

Scale 5/8" = 1'-0"




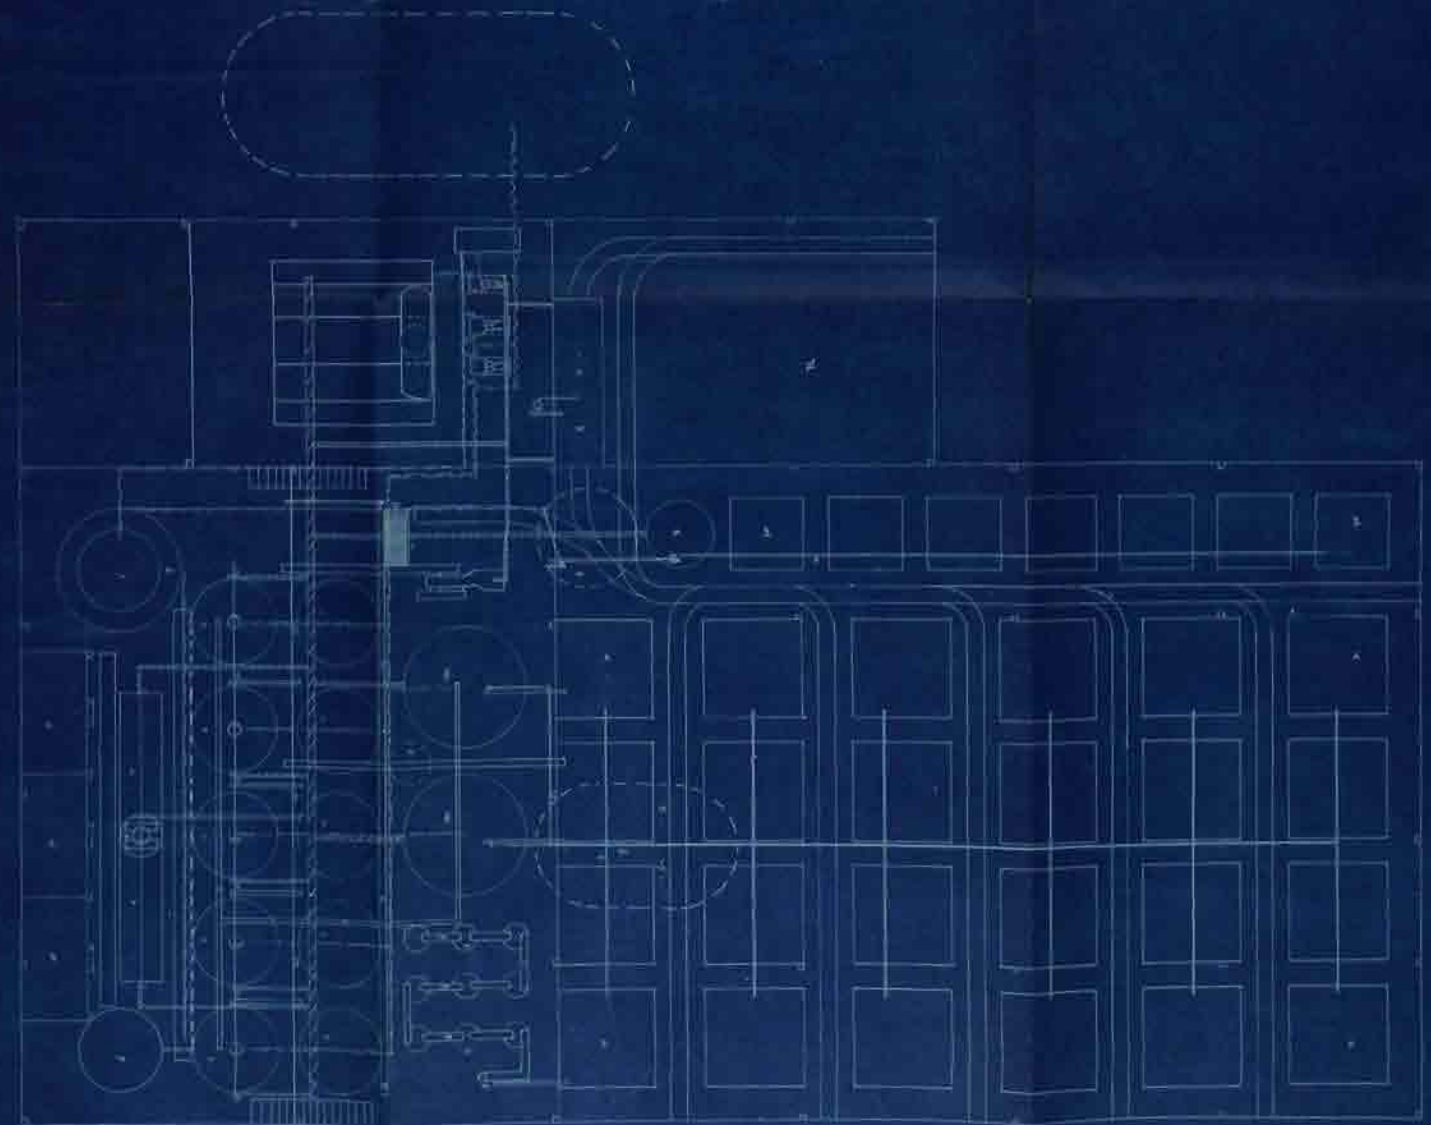


PLATE II

Scale 1" = 1 ft.

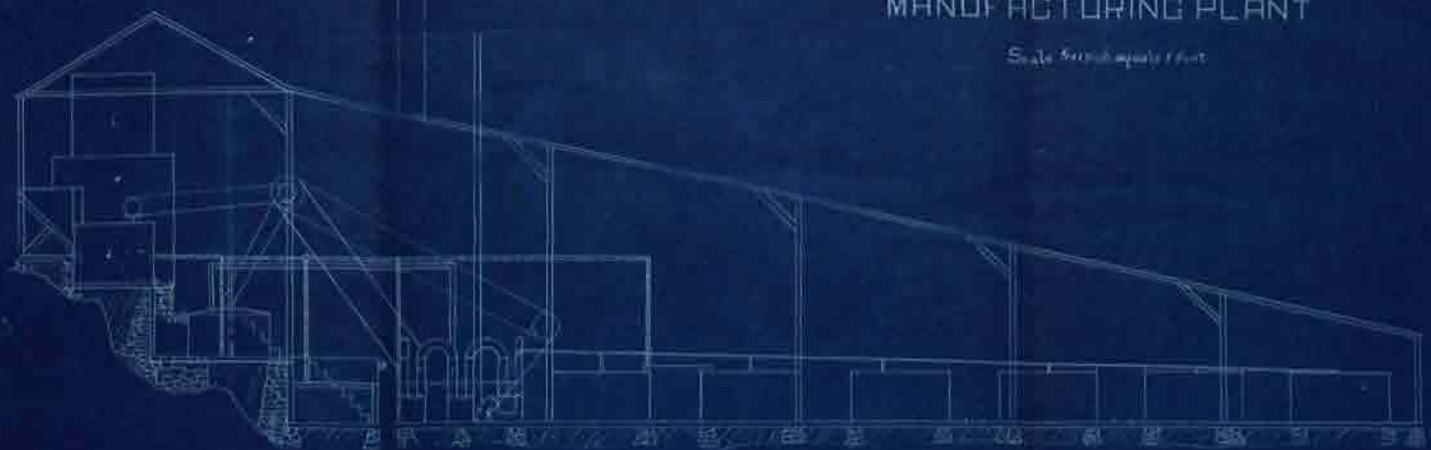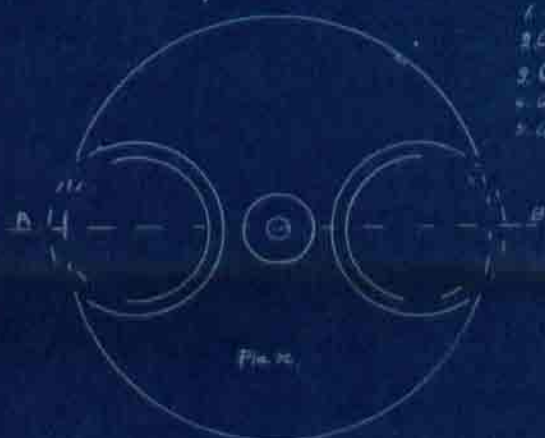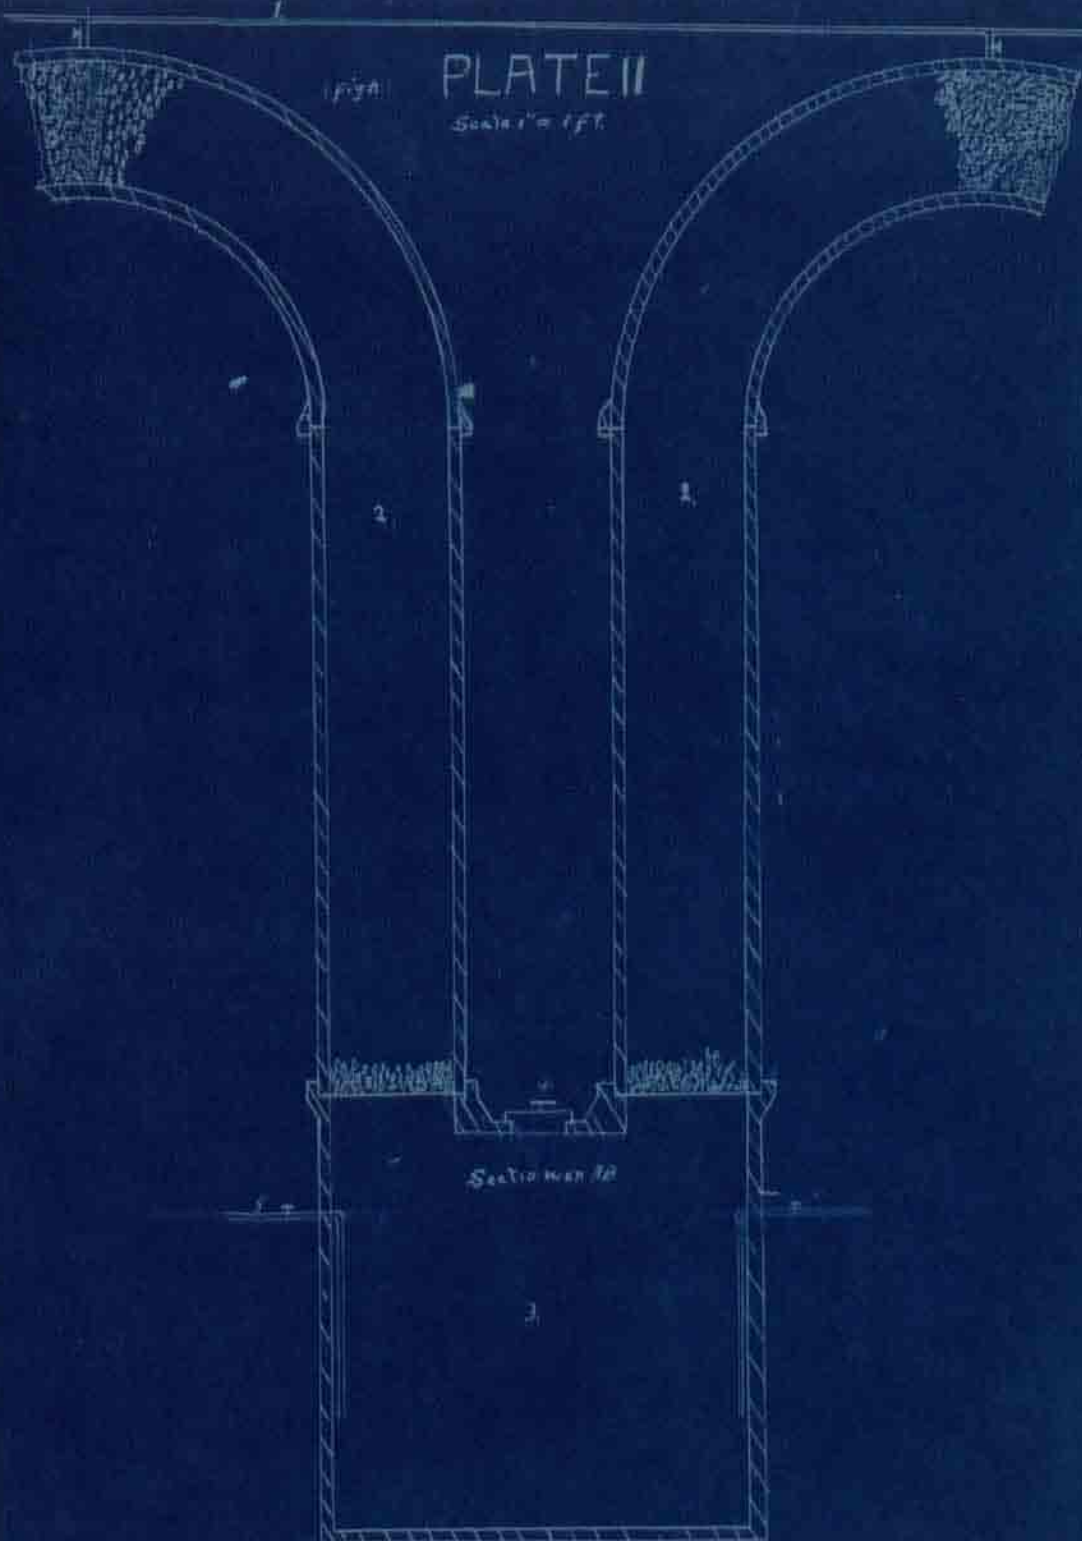


- 1. Fresh water pipe.
- 2. Clay pipe filled with coke.
- 3. Clay "Wolf" bottle.
- 4. Dirt tight opening.
- 5. Grid discharge pipe.

Fig. 10.

(fig 2) PLATE III

Scale 1/2" = 1' 0"

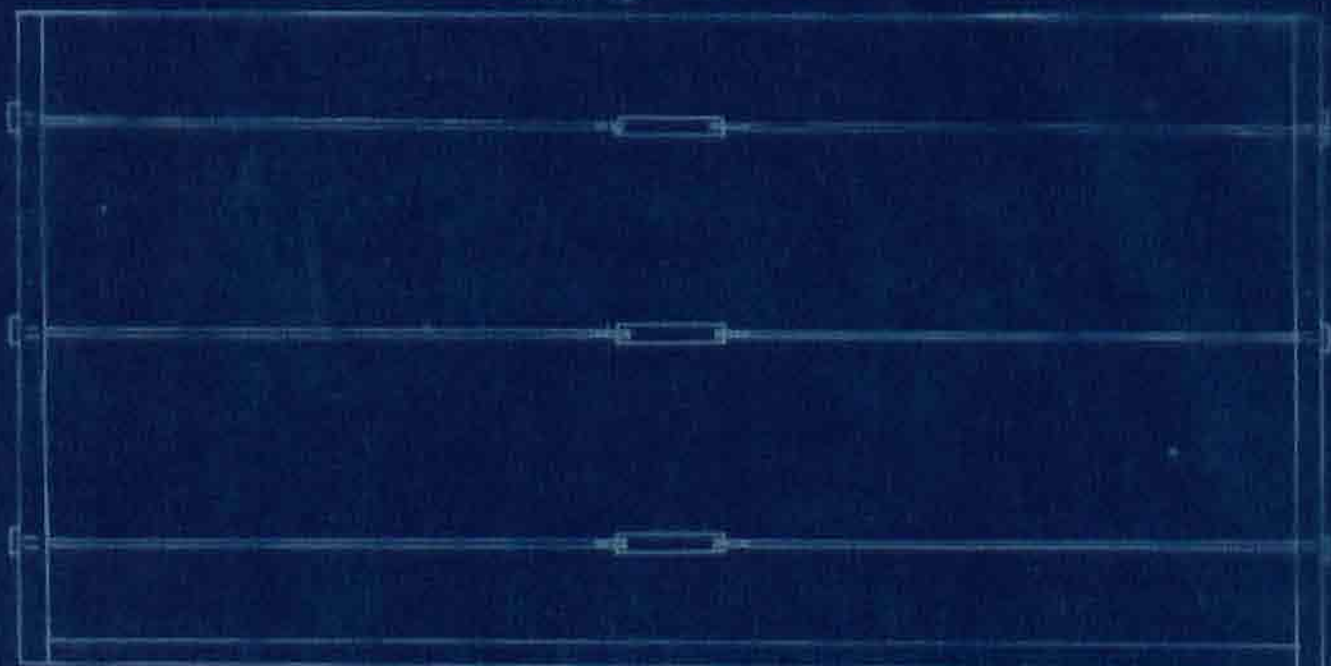

Elevation

Lead lined 8 lbs per sq. ft. on bottom, 6 lbs per sq. ft. on sides.



Plan

